


P31400

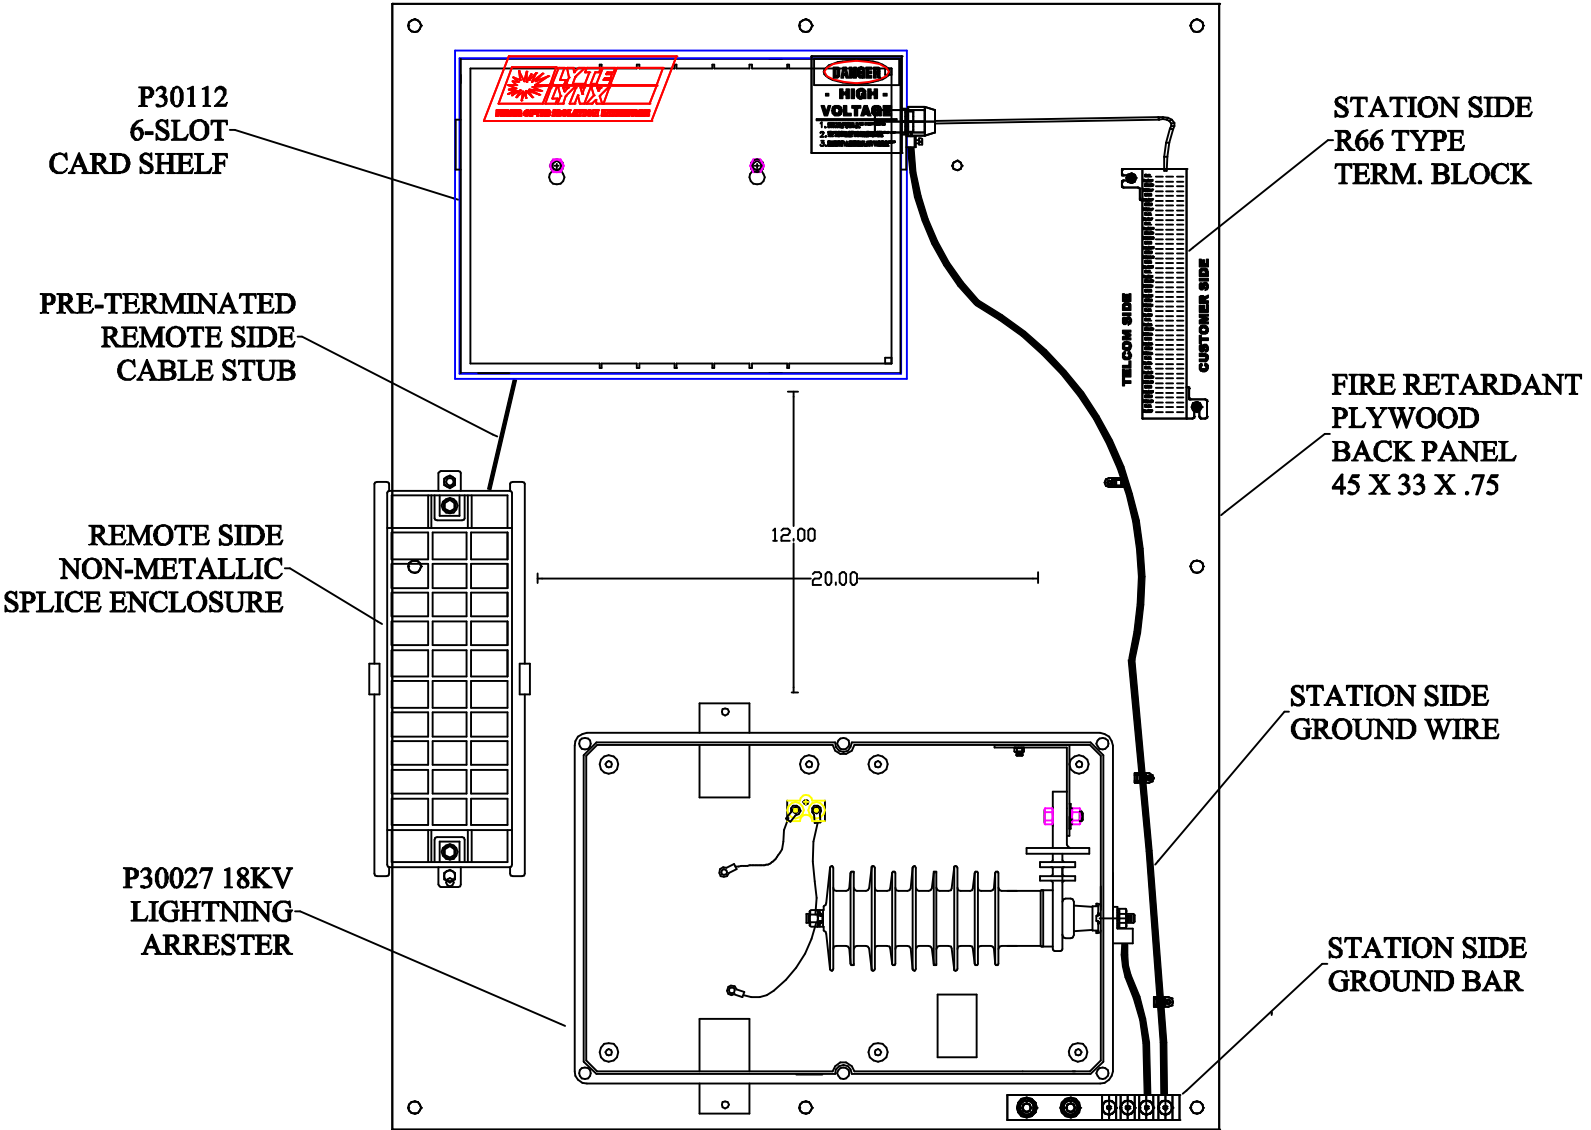

P30112
6-SLOT
CARD SHELF

PRE-TERMINATED
REMOTE SIDE
CABLE STUB

REMOTE SIDE
NON-METALLIC
SPLICE ENCLOSURE

P30027 18KV
LIGHTNING
ARRESTER

STATION SIDE
R66 TYPE
TERM. BLOCK

FIRE RETARDANT
PLYWOOD
BACK PANEL
45 X 33 X .75

STATION SIDE
GROUND WIRE

STATION SIDE
GROUND BAR

12.00

20.00